

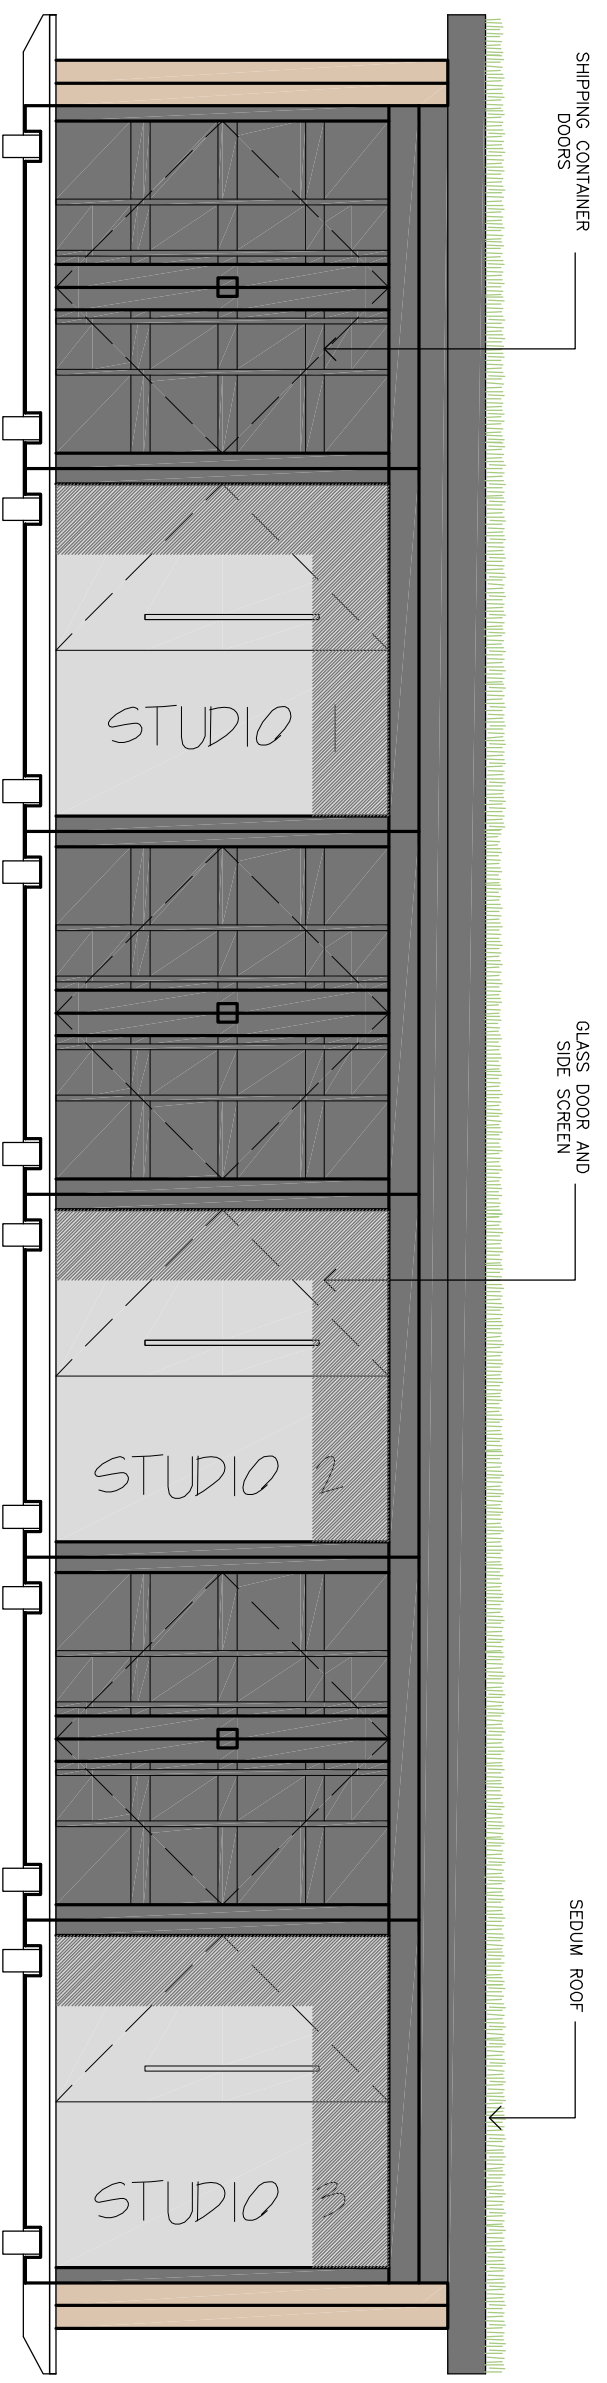


AutoCAD drawing amendments must also be made on hard disc.  
All dimensions in millimetres. Do not scale from this drawing.

 

WEST ELEVATION

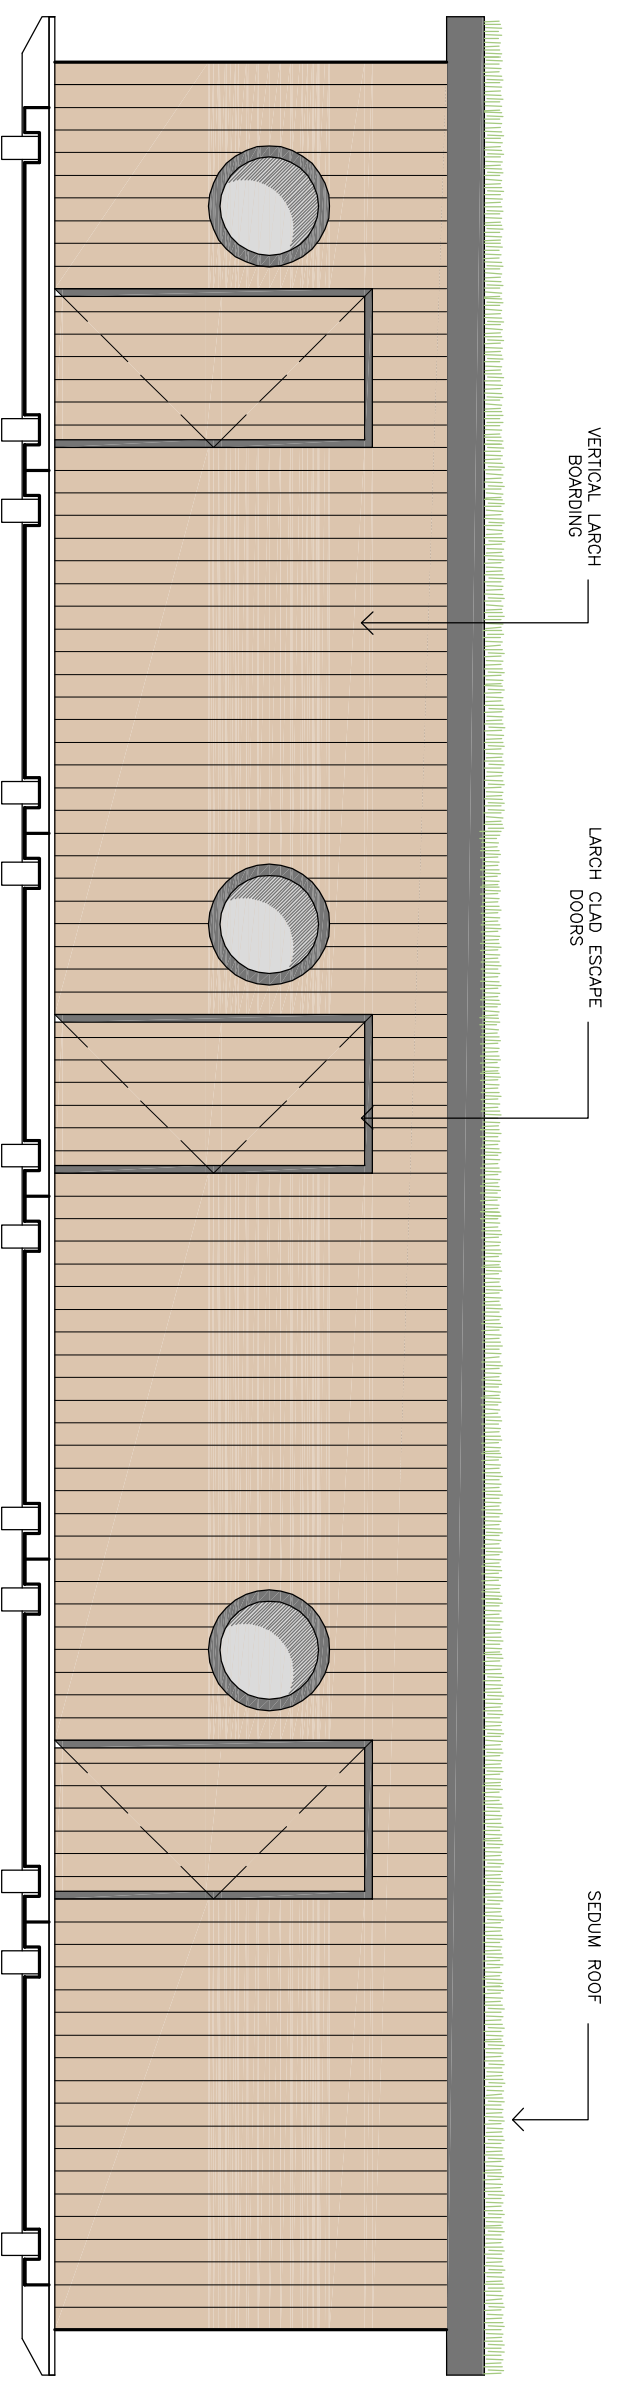

EAST ELEVATION



17 Royal Terrace Glasgow G3 7NY T 0141 332 8516  
E mailbox@wylieshanks.com W www.wylieshanks.com

client  
EAST AYRSHIRE COUNCIL  
project  
DEAN CASTLE COUNTRY PARK  
KILMARNOCK

drawing  
RURAL LIFE CENTRE WORKSHOPS  
COLOURED ELEVATIONS

scale	@ A3	date	FEB 15	drawn by	CB	check by	STK
1:50							
project code	(1)100581	sheet no	AL(0)405	revision	-		
<input type="checkbox"/> preliminary	<input type="checkbox"/> information	<input checked="" type="checkbox"/> approval	<input type="checkbox"/> billing	<input type="checkbox"/> tender	<input type="checkbox"/> construction	<input type="checkbox"/> as built	