
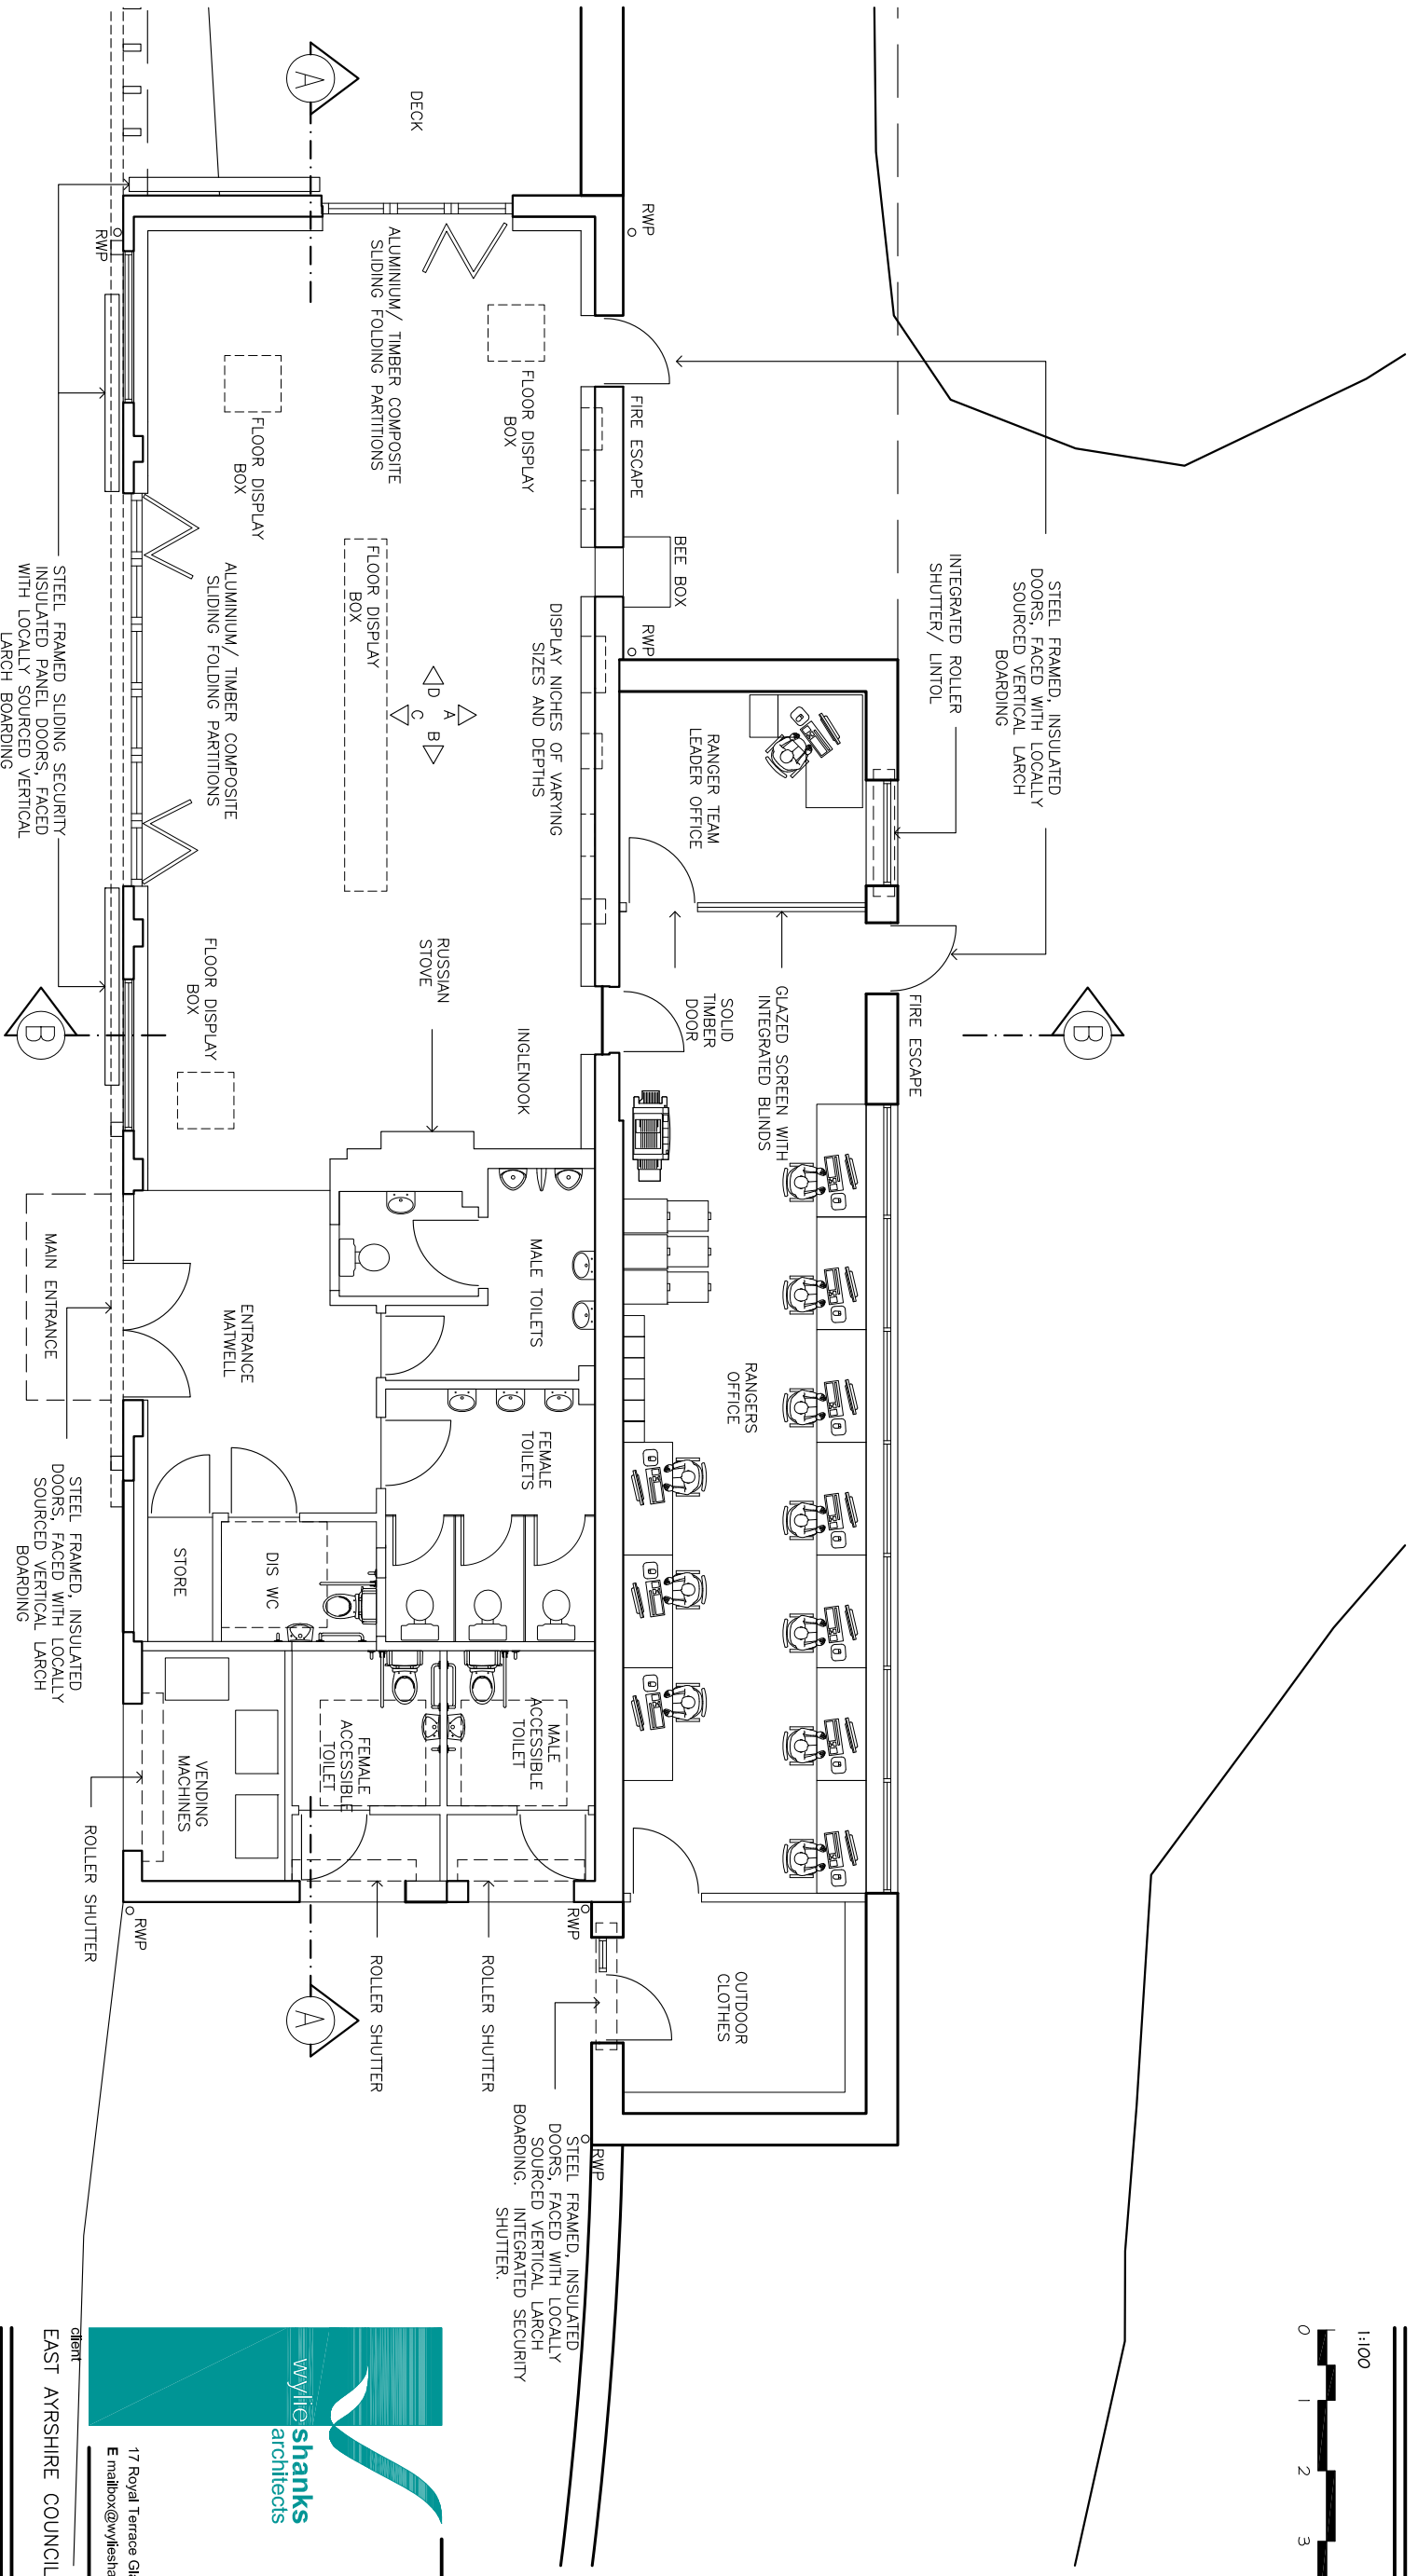


AutoCAD drawing amendments must also be made on hard disc.
All dimensions in millimetres. Do not scale from this drawing.

 

17 Royal Terrace Glasgow G3 7NY T 0141 332 8516
E mailbox@wytheshanks.com W www.wytheshanks.com

client
EAST AYRSHIRE COUNCIL

project
**DEAN CASTLE COUNTRY PARK
KILMARNOCK**

drawing
**RURAL LIFE CENTRE
GROUND FLOOR PLAN
AS PROPOSED**

scale	date	drawn by	check by
1:100	@ A3	FEB 15	CB
project code	sheet no	revision	
(1)100581	AL(0)210		

- preliminary
- information
- construction
- approval
- billing
- tender
- as built