

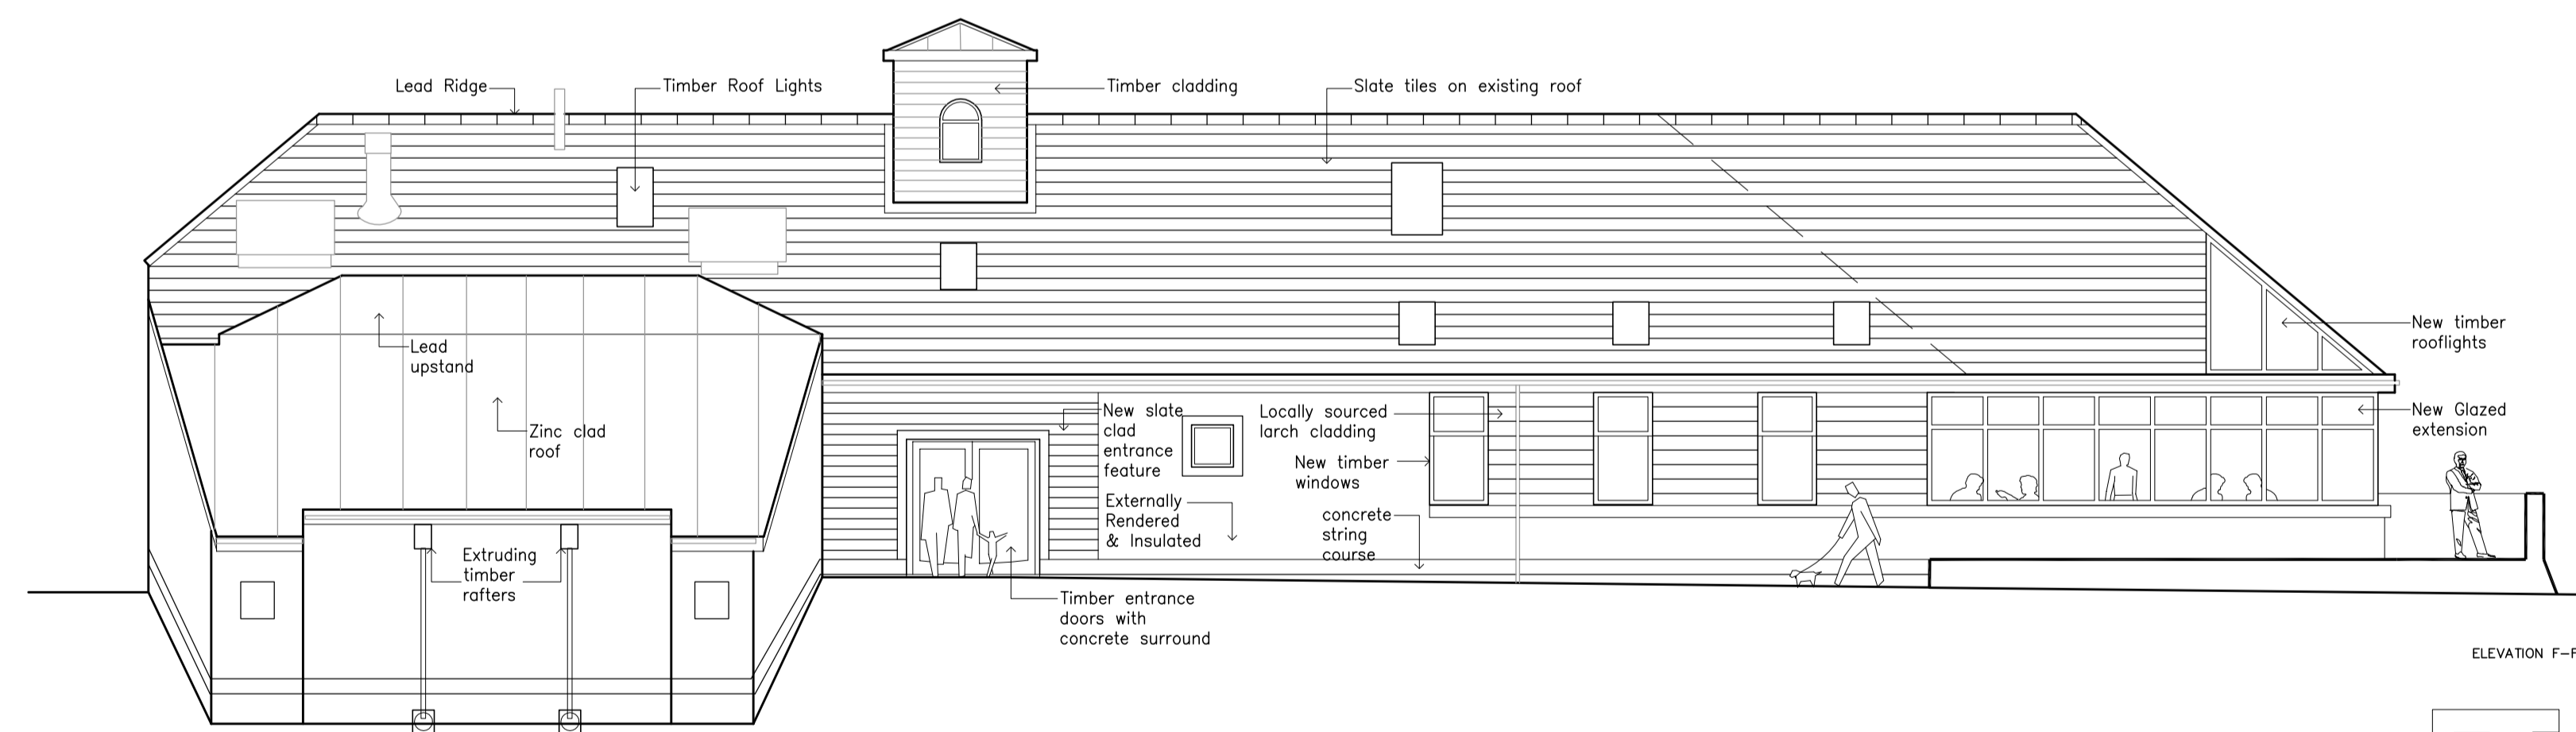


ELEVATION E-E

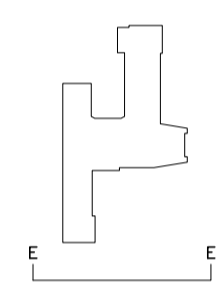

ELEVATION F-F

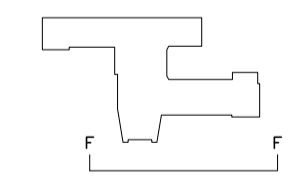

A ELEVATIONS REVISED & NOTES ADDED. CB 04.02.15



17 Royal Terrace Glasgow G3 7NY T 0141 332 8016
E mail@wylieshanks.com W www.wylieshanks.com

client
EAST AYRSHIRE COUNCIL

project
DEANS CASTLE COUNTRY PARK
KILMARNOCK

drawing
VISITORS CENTRE
ELEVATIONS
AS PROPOSED (SHEET 2 OF 2)

scale 1:100	date FEB 15	drawn by CB	check by STK
project code (1)100581	sheet no AL(0)113	revision A	

preliminary information approval listing
 tender construction as built