
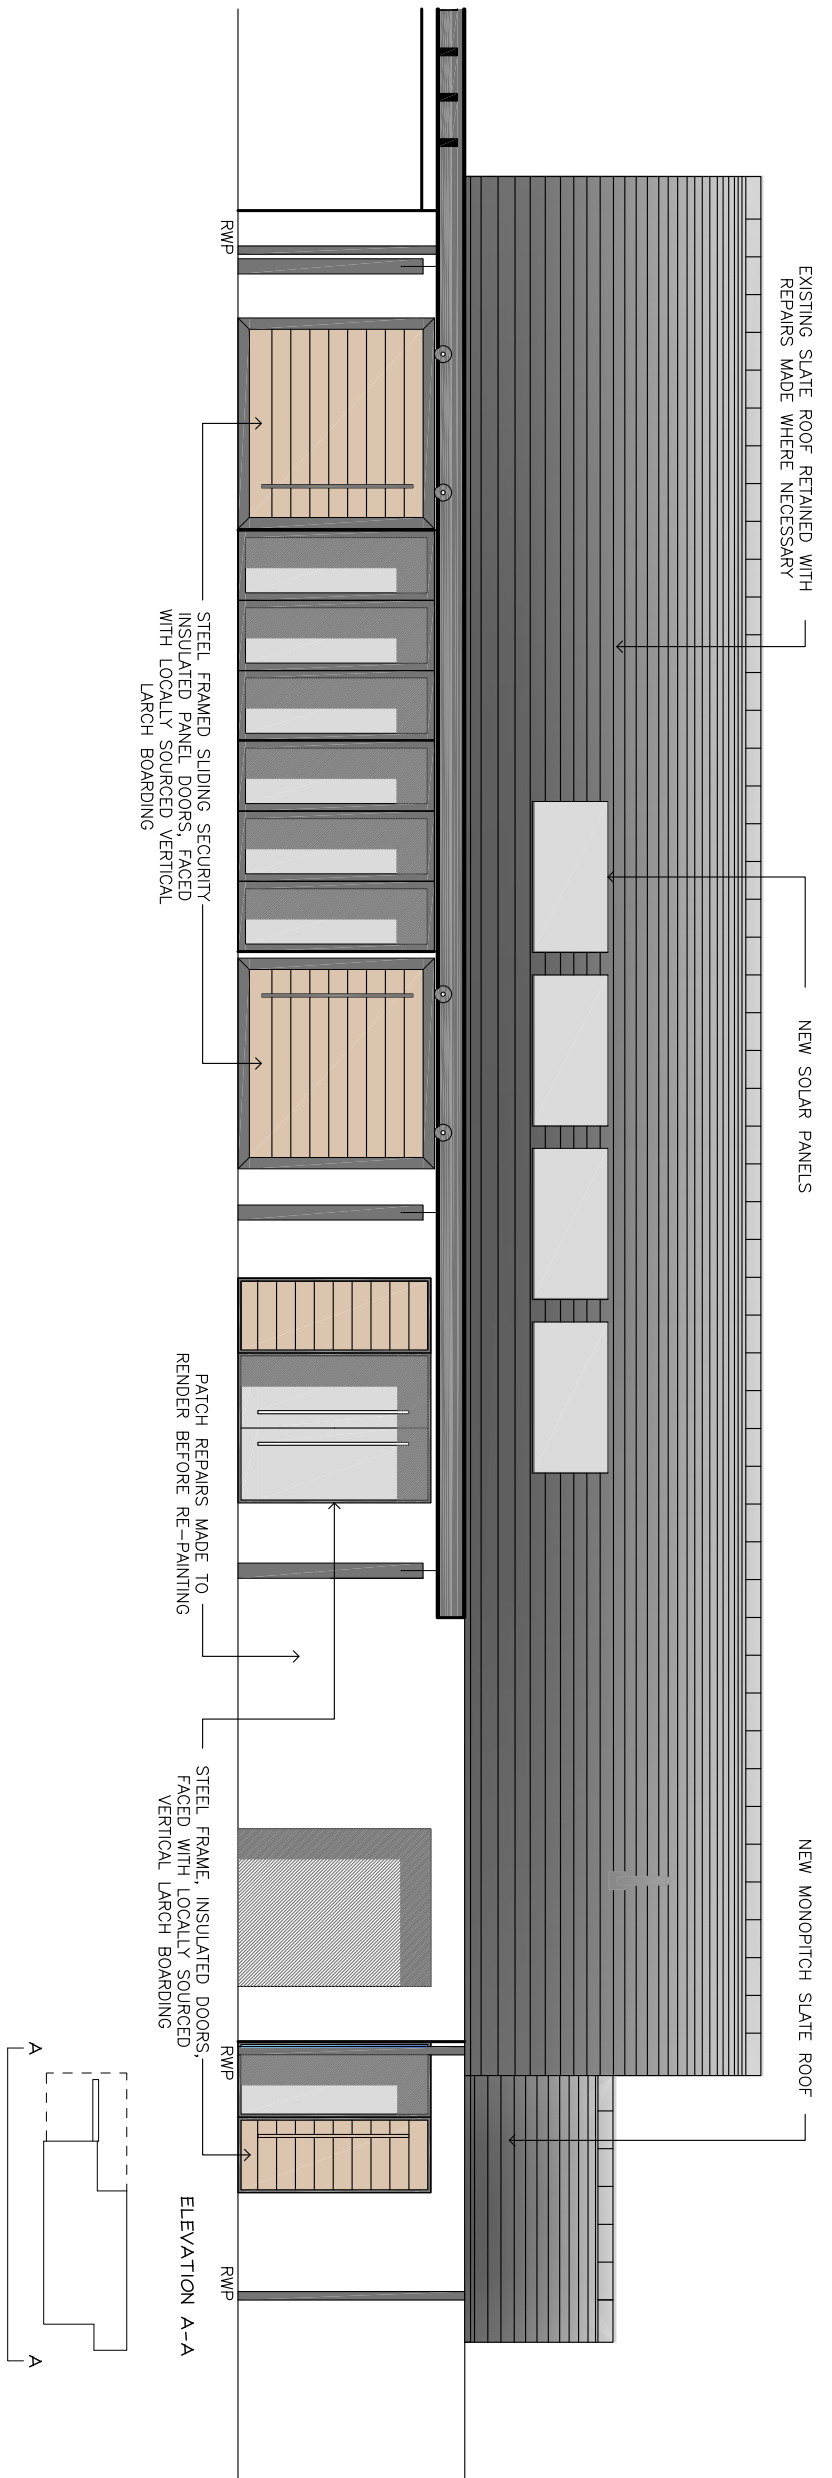


AutoCAD drawing amendments must also be made on hard disc.
All dimensions in millimetres. Do not scale from this drawing.

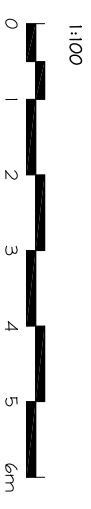

17 Royal Terrace Glasgow G3 7NY T 0141 332 8516
E mailbox@wylieshanks.com W www.wylieshanks.com

client
EAST AYRSHIRE COUNCIL

project
**DEAN CASTLE COUNTRY PARK
KILMARNOCK**

drawing
**RURAL LIFE CENTRE
COLOURED ELEVATIONS**

scale	1:100	@ A3	date	FEB 15	drawn by	CB	check by	STK
project code	(1)100581	sheet no	AL(O)215	revision	-			

- preliminary
- information
- construction
- approval
- billing
- tender