
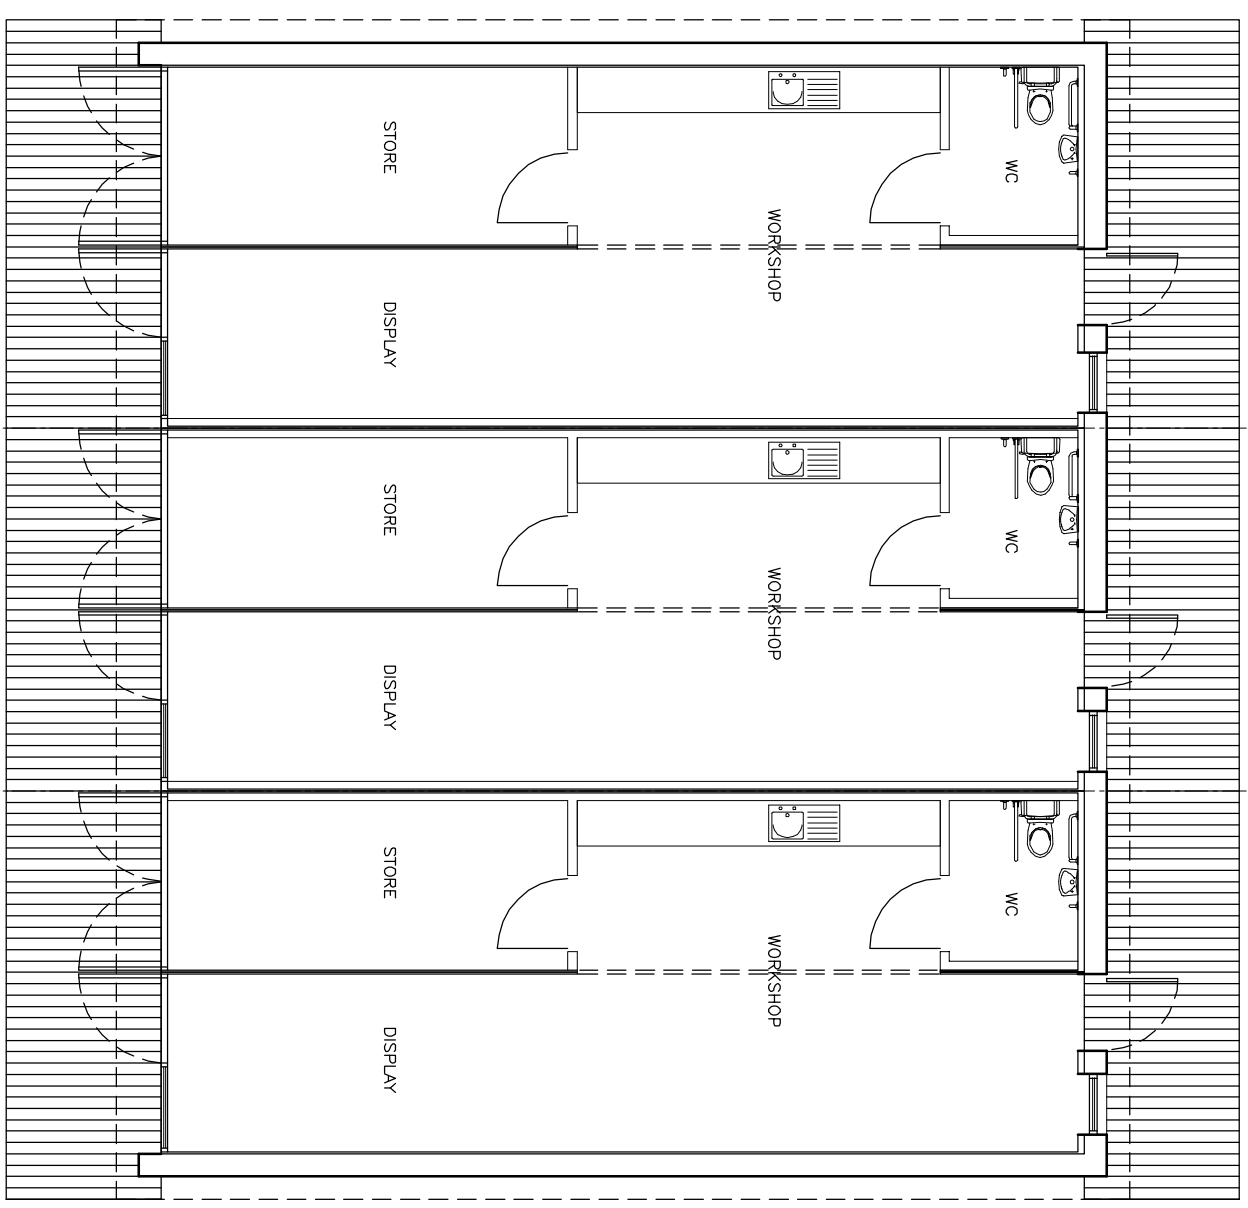


AutoCAD drawing amendments must also be made on hard disc.
All dimensions in millimetres. Do not scale from this drawing.

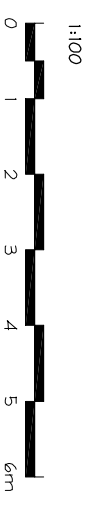

17 Royal Terrace Glasgow G3 7NY T 0141 332 8516
E mailbox@wylieshanks.com W www.wylieshanks.com

client
EAST AYRSHIRE COUNCIL
project
DEAN CASTLE COUNTRY PARK
KILMARNOCK

drawing
RURAL LIFE CENTRE WORKSHOPS
GROUND FLOOR PLAN
AS PROPOSED

scale	date	drawn by	check by
1:100 @ A3	FEB 15	CB	STK
project code	sheet no	revision	
(1)100581	AL(0)403	-	

- preliminary
- information
- approval
- billing
- tender
- construction
- as built